
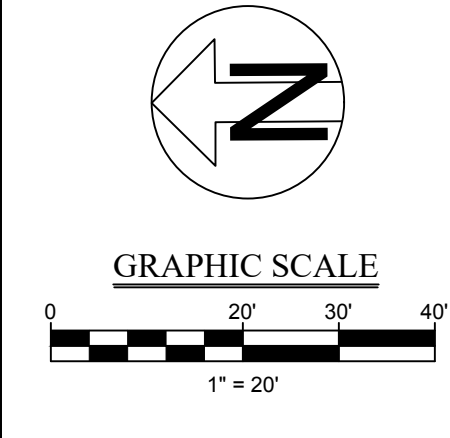
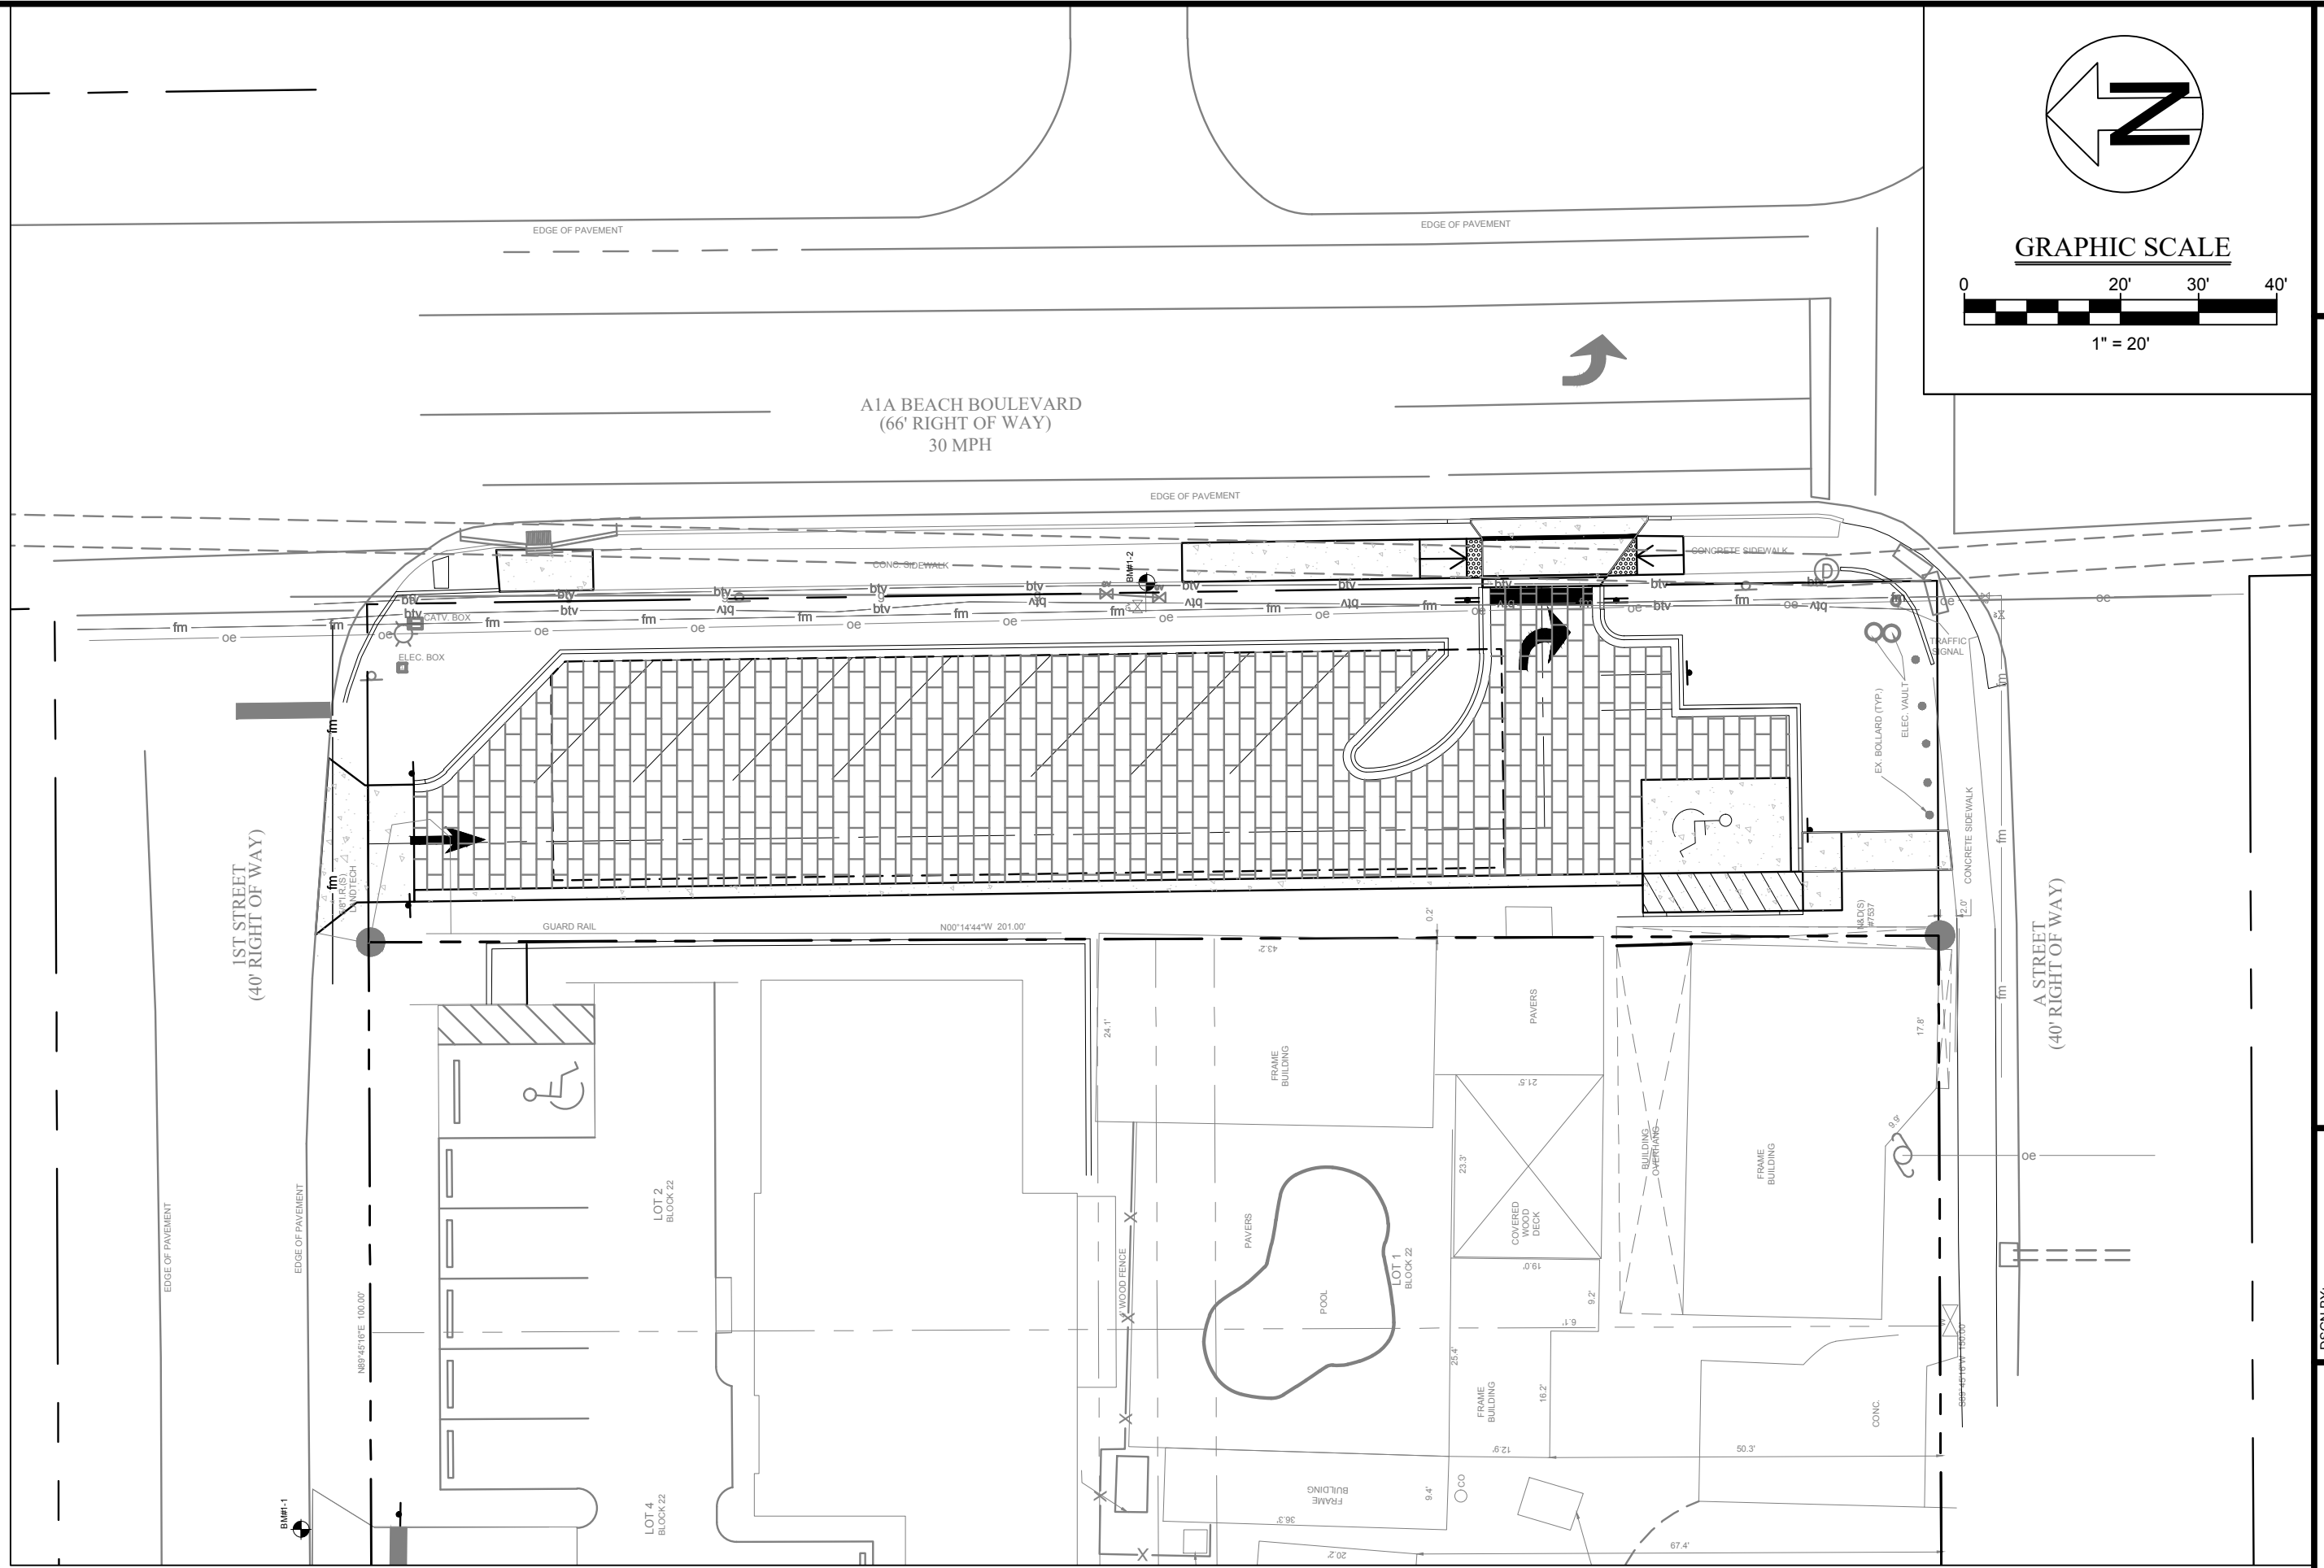
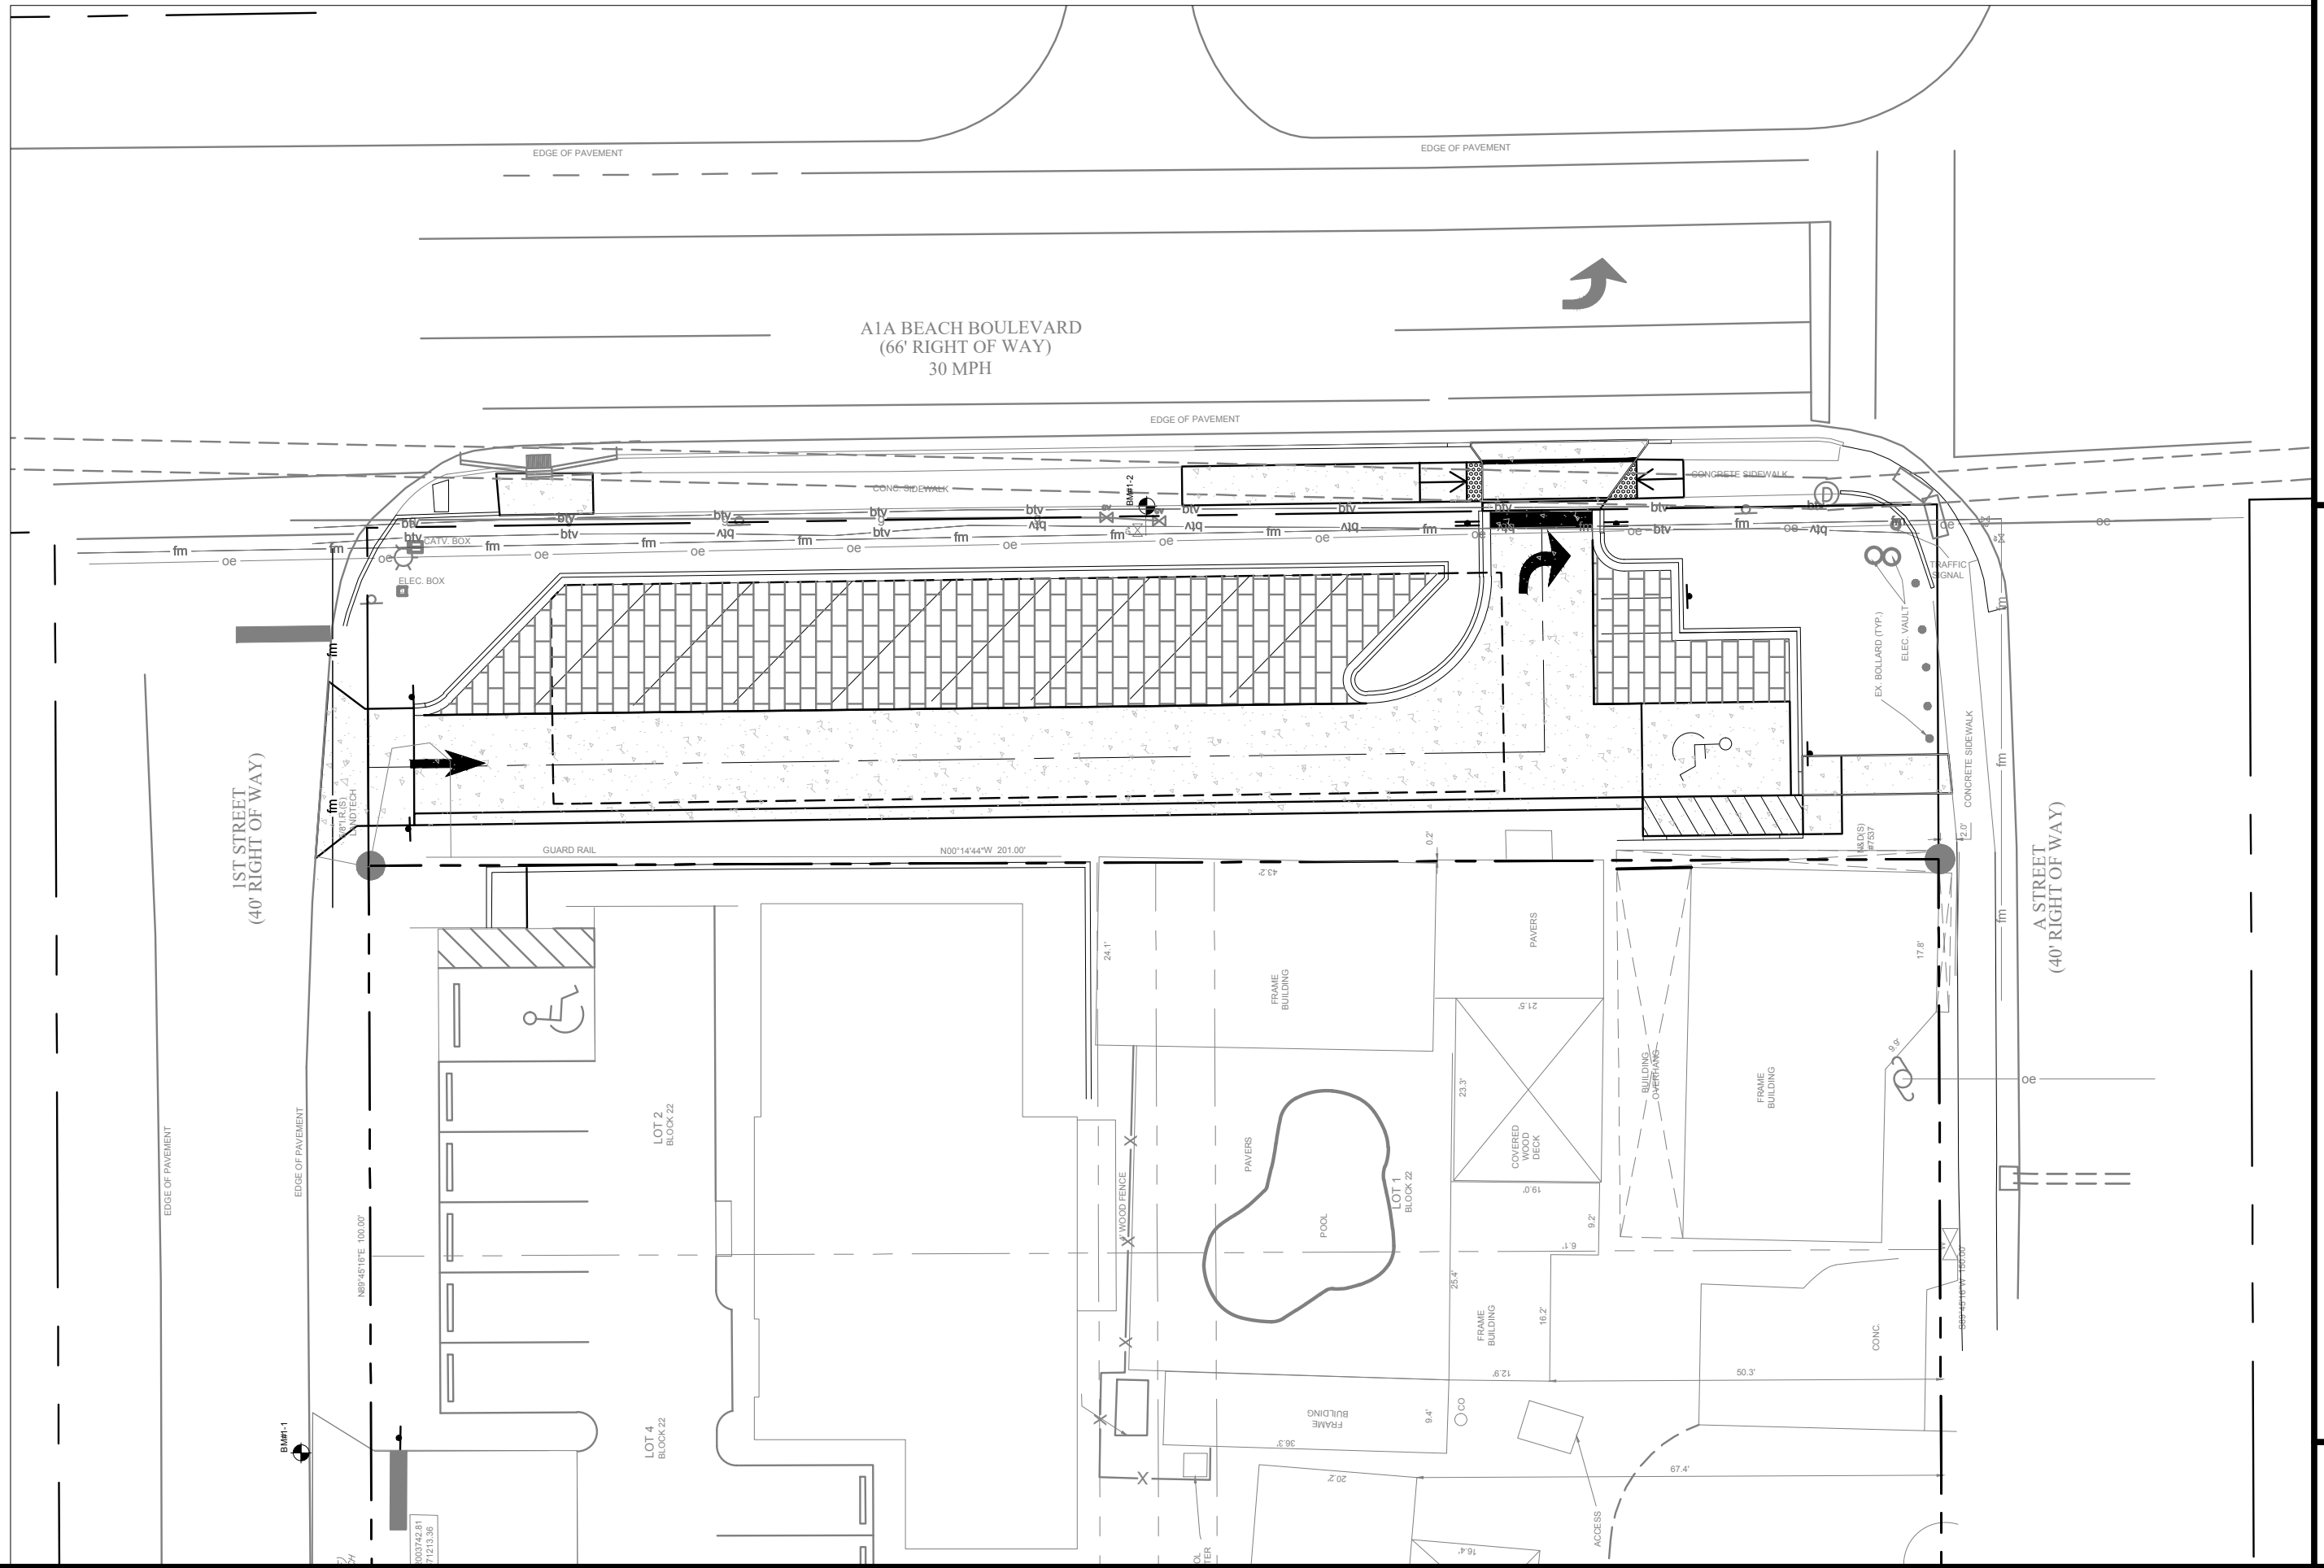
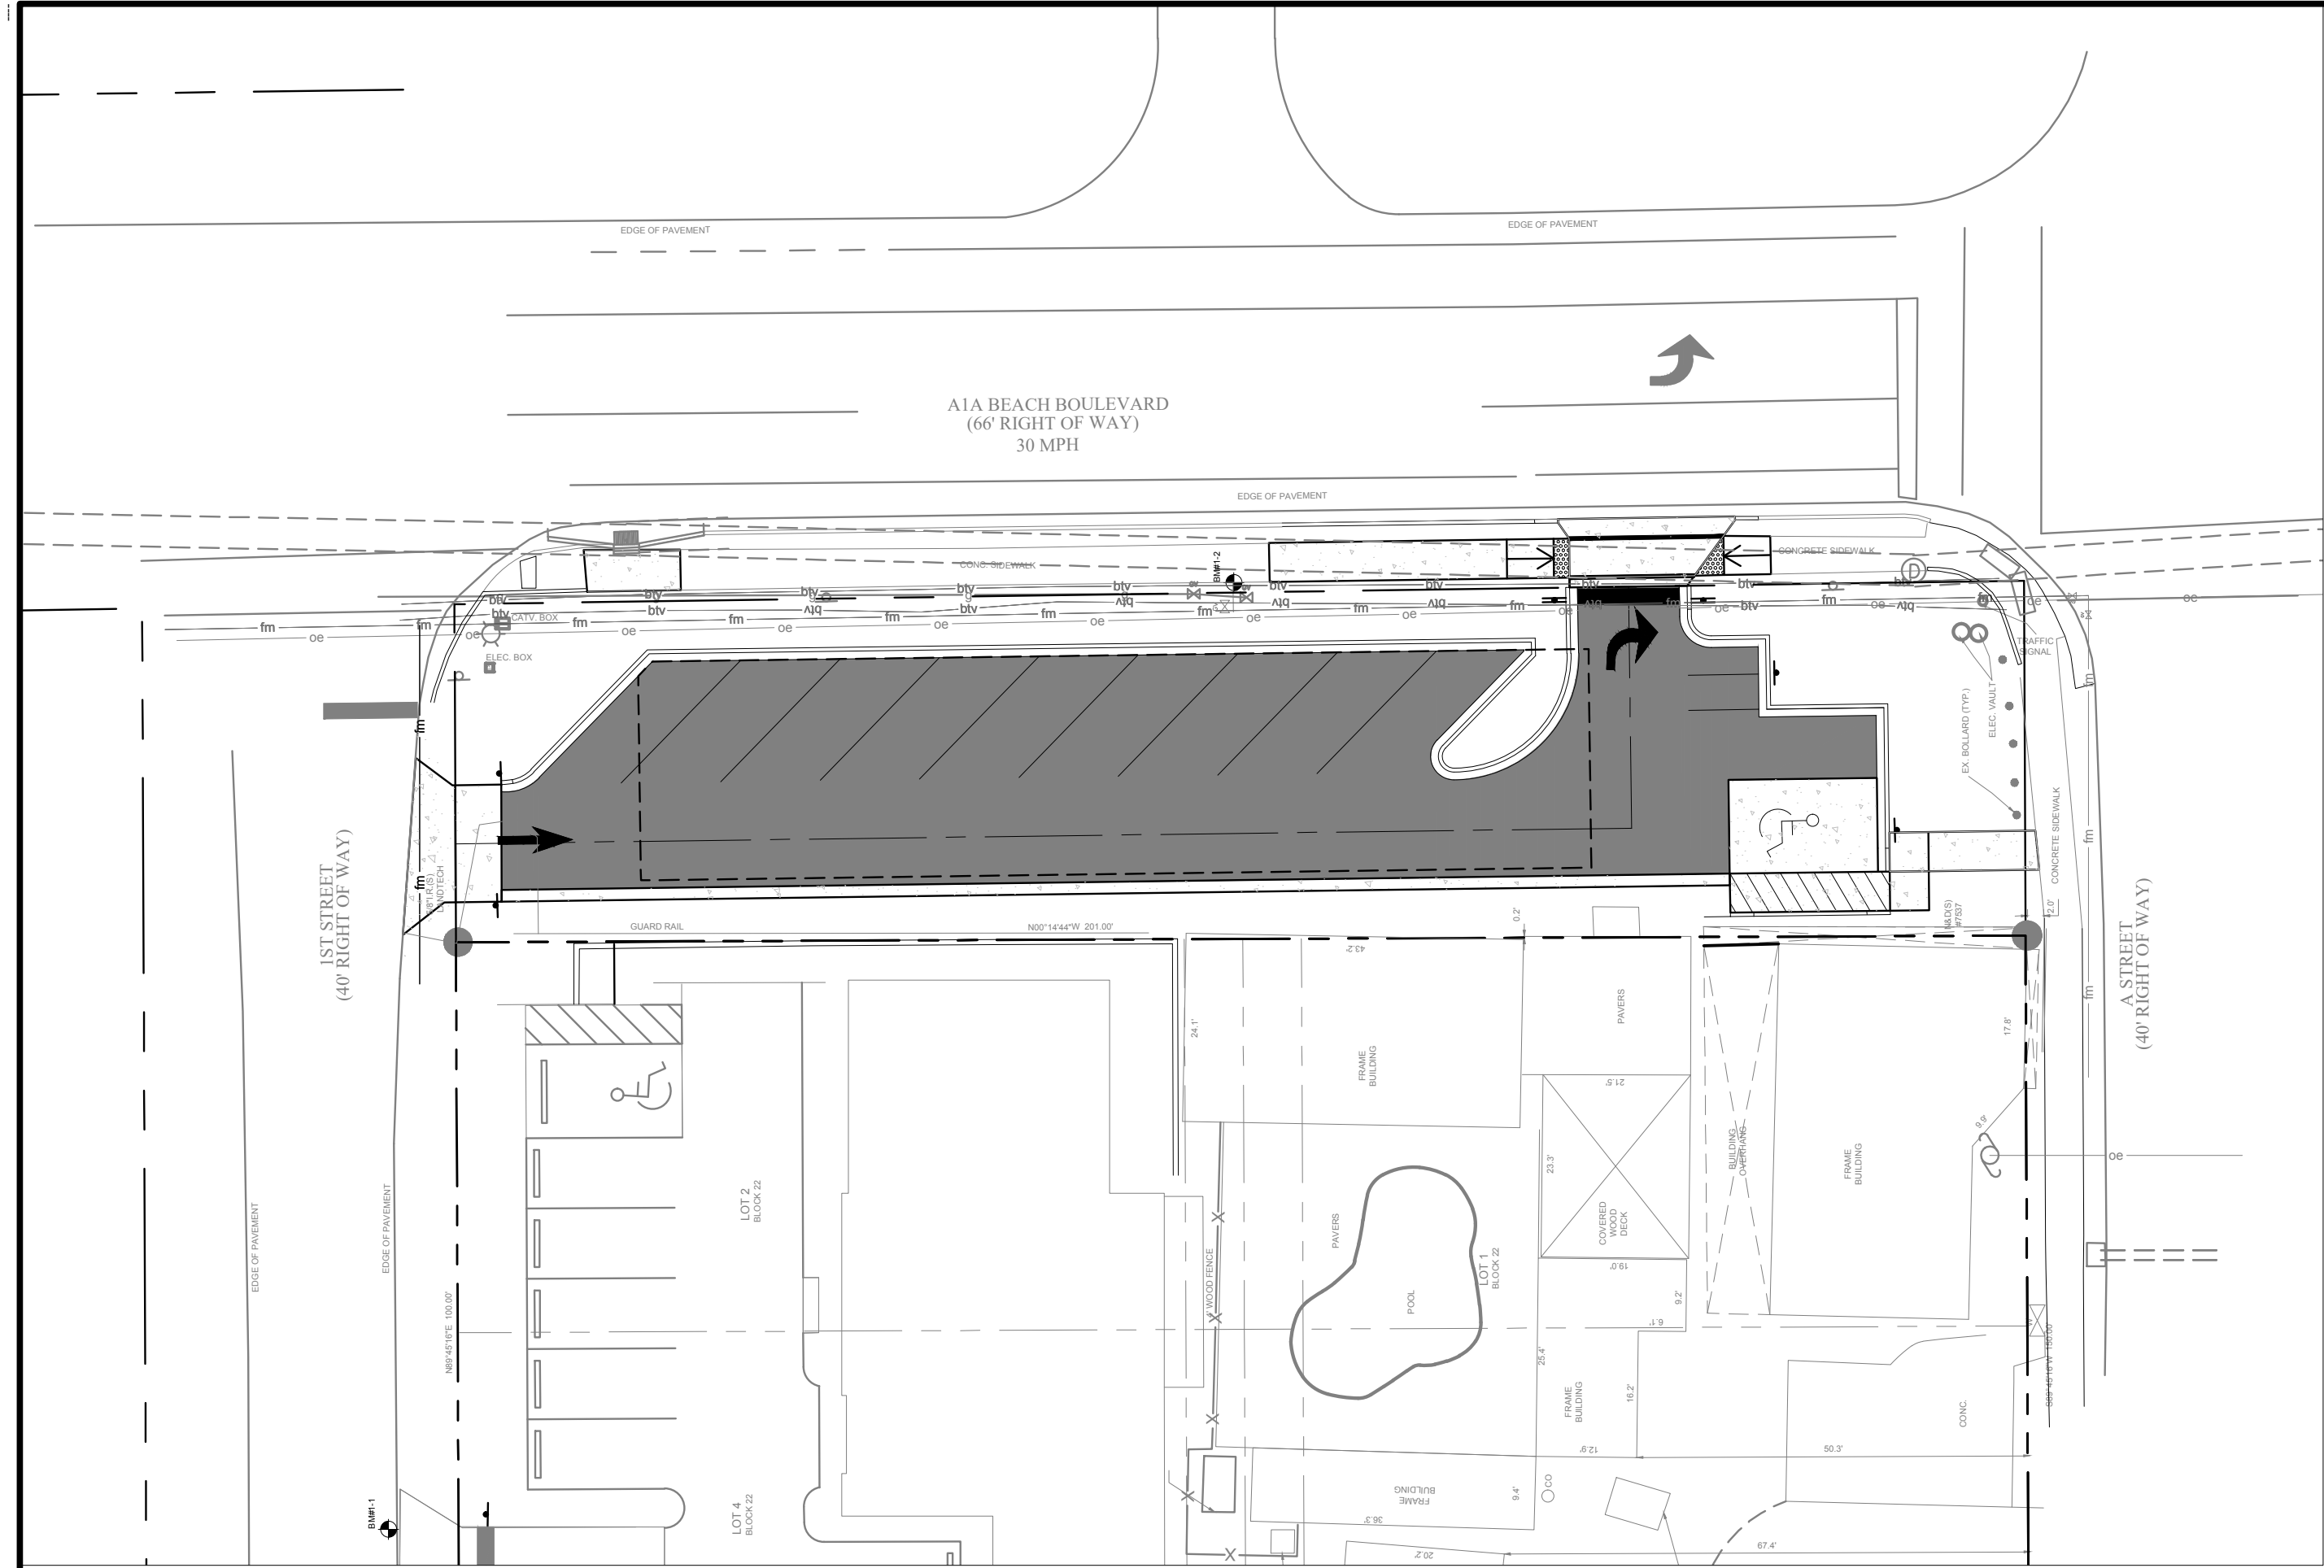


C:\PROJECTS\20080208 - A STREET PAVING\CD\DRAWINGS\DWG\12208P.DWG DATE: 02/08/2008 11:46:52 2008 2141 Matthew Matthews, LLC INC.

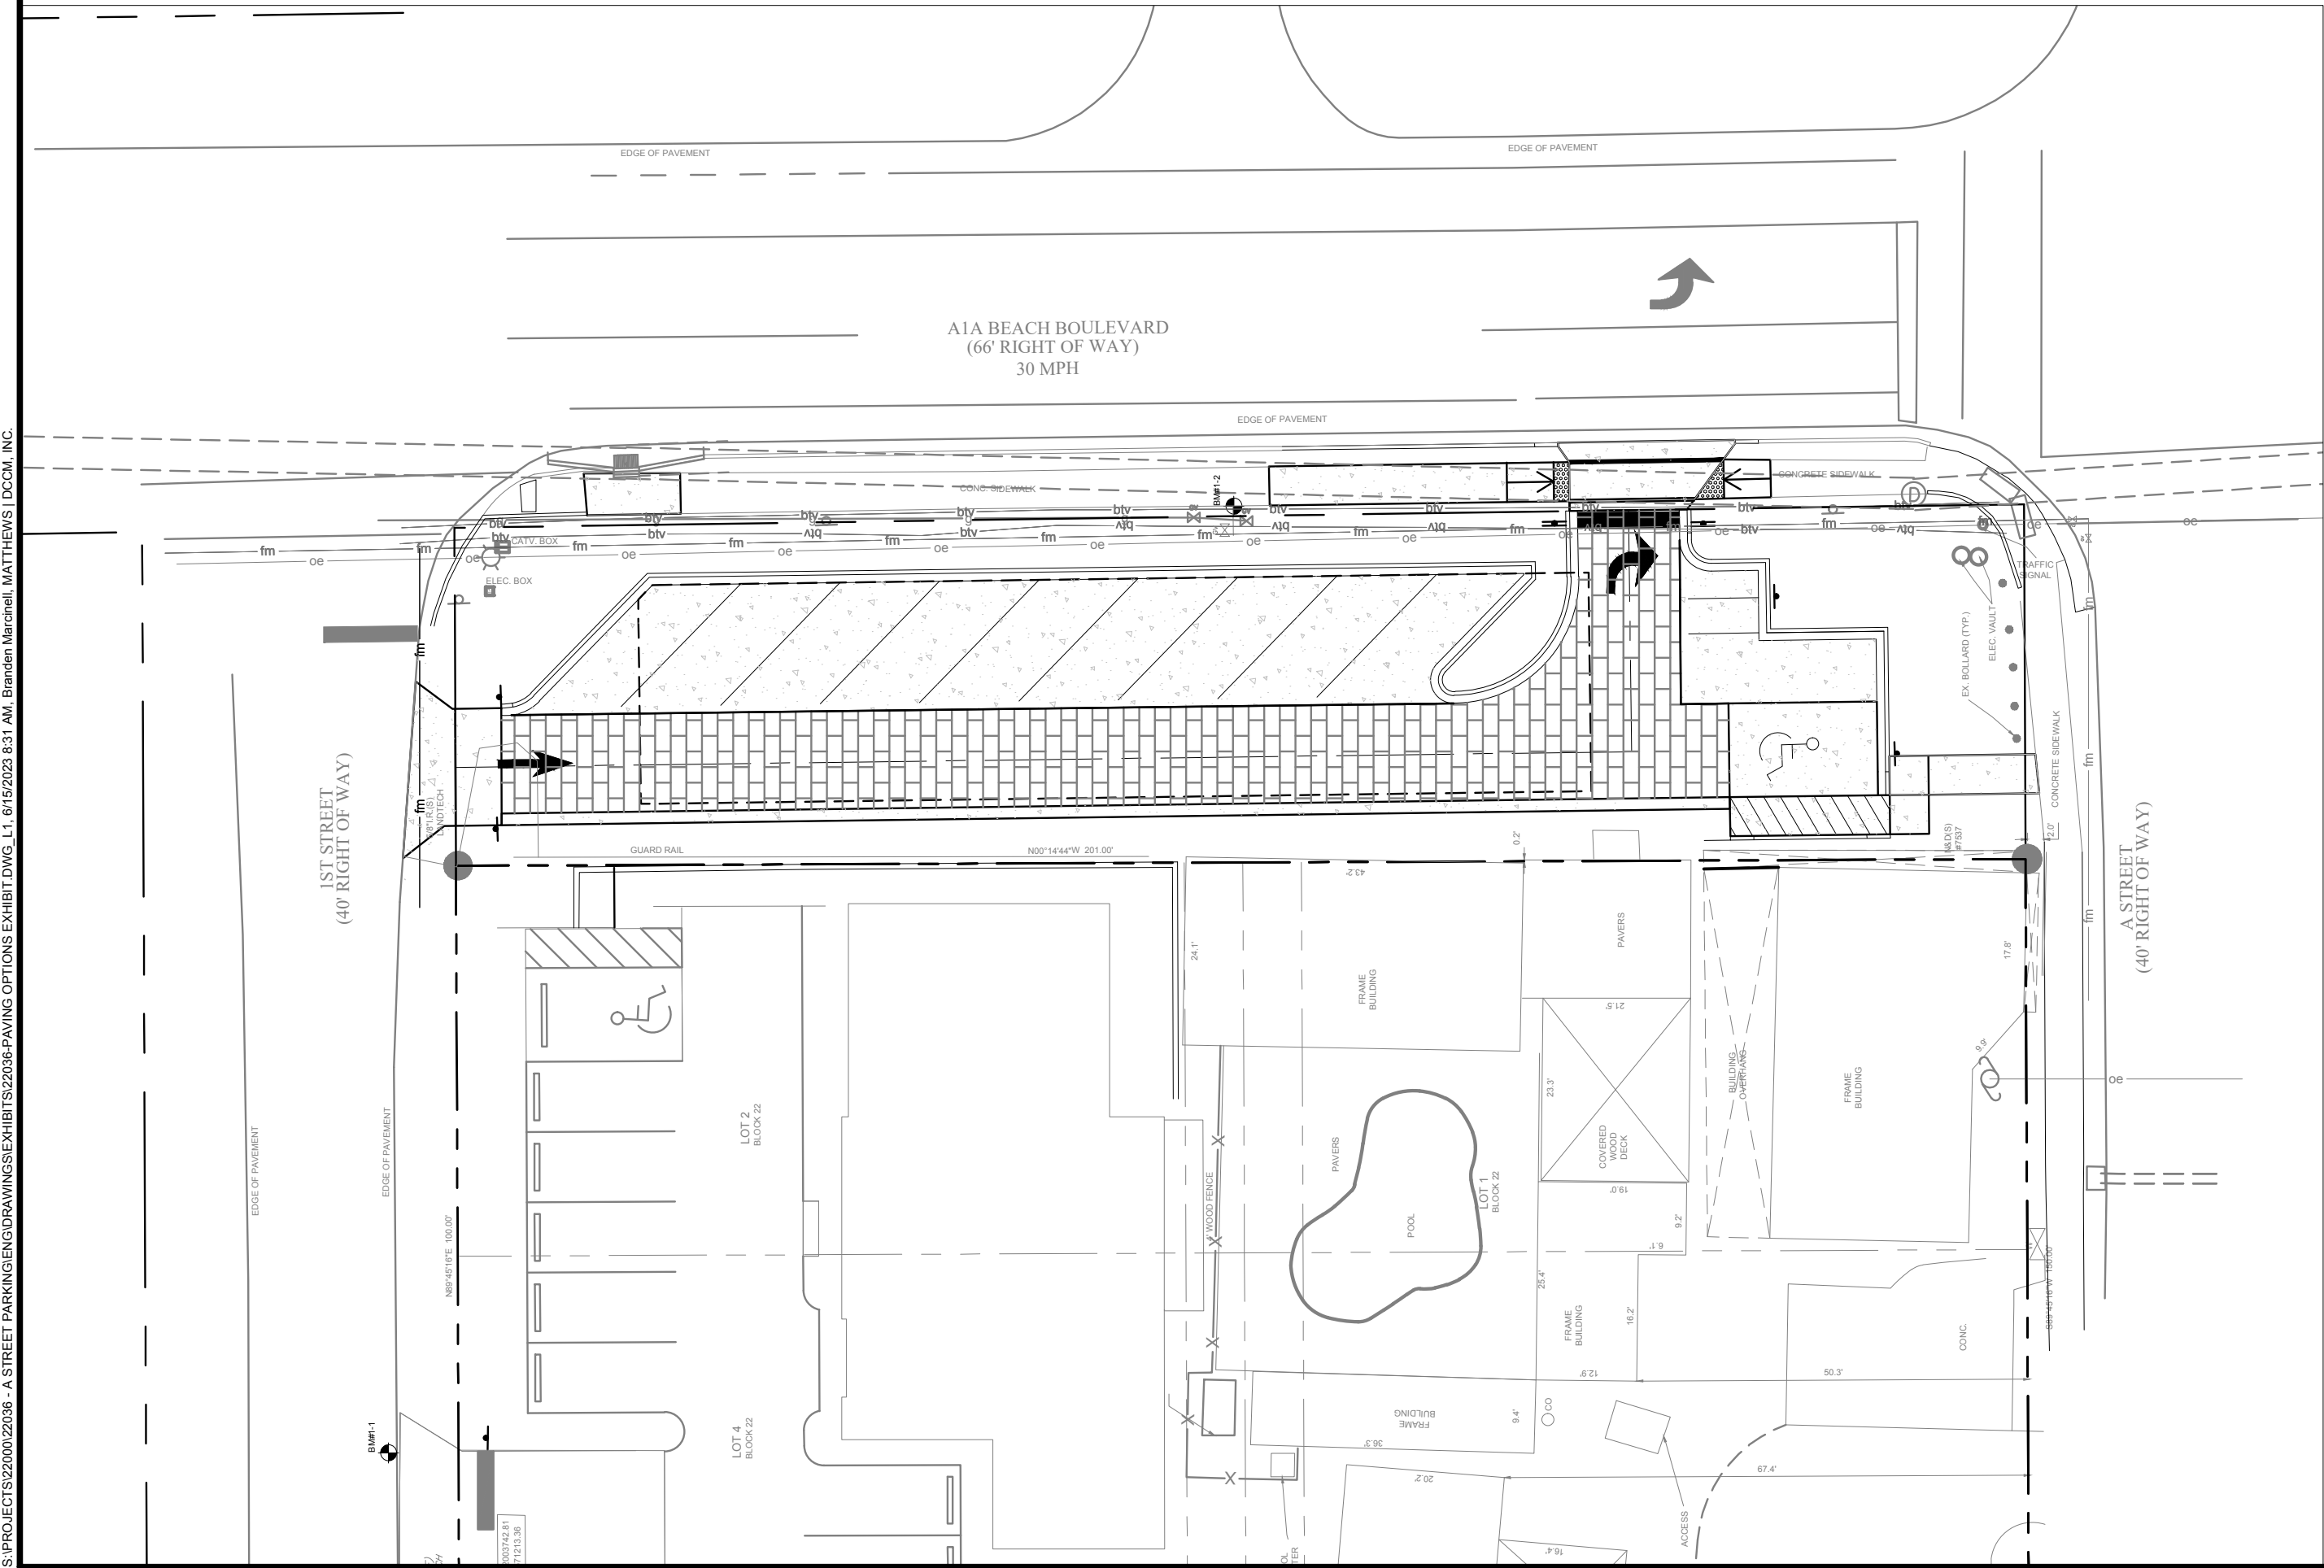

DESIGN BY	SAK	NO.	DATE	REVISIONS
DWG BY	MJM			DESCRIPTION
CHK BY	FRJ			
DATE	XX-XX-XX			
JOB NO.	22036			