

N:\001 Gulfstream Project Files\20-098 - Ocean Hammock Park\Drawings\Construction Set\20-098 OA SITE PLAN.dwg, 12/10/2021 12:18:43 PM, 1:1, ELS

LEGEND


- EXISTING PROPERTY LINE
- EXISTING R/W LINE
- CONSERVATION EASEMENT LINE
- COASTAL CONSTRUCTION CONTROL LINE
- LANDSCAPE BUFFER
- PROJECT LIMITS
- PROJECT FEATURES (SEE CALL OUT)
- GT-1 GOPHER TORTOISE BURROW (PER ATLANTIC ECOLOGICAL SERVICES)

LEGEND


- JURISDICTIONAL WETLANDS
- CONSERVATION AREA
- UPLAND BUFFER
- SCREENING BUFFER

- 6" CONCRETE SIDEWALK
- 4' DECOMPOSED GRANITE TRAIL
- ELEVATED BOARDWALK
- WETLAND IMPACTS


- RUBBER FLOORING

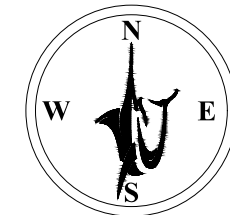

GRAPHIC SCALE

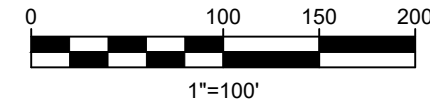

NOTE: TRAIL ROUTING SHOWN FOR ILLUSTRATIVE PURPOSES ONLY
AND MAY BE ADJUSTED PER THE FINAL ENGINEERING DESIGN

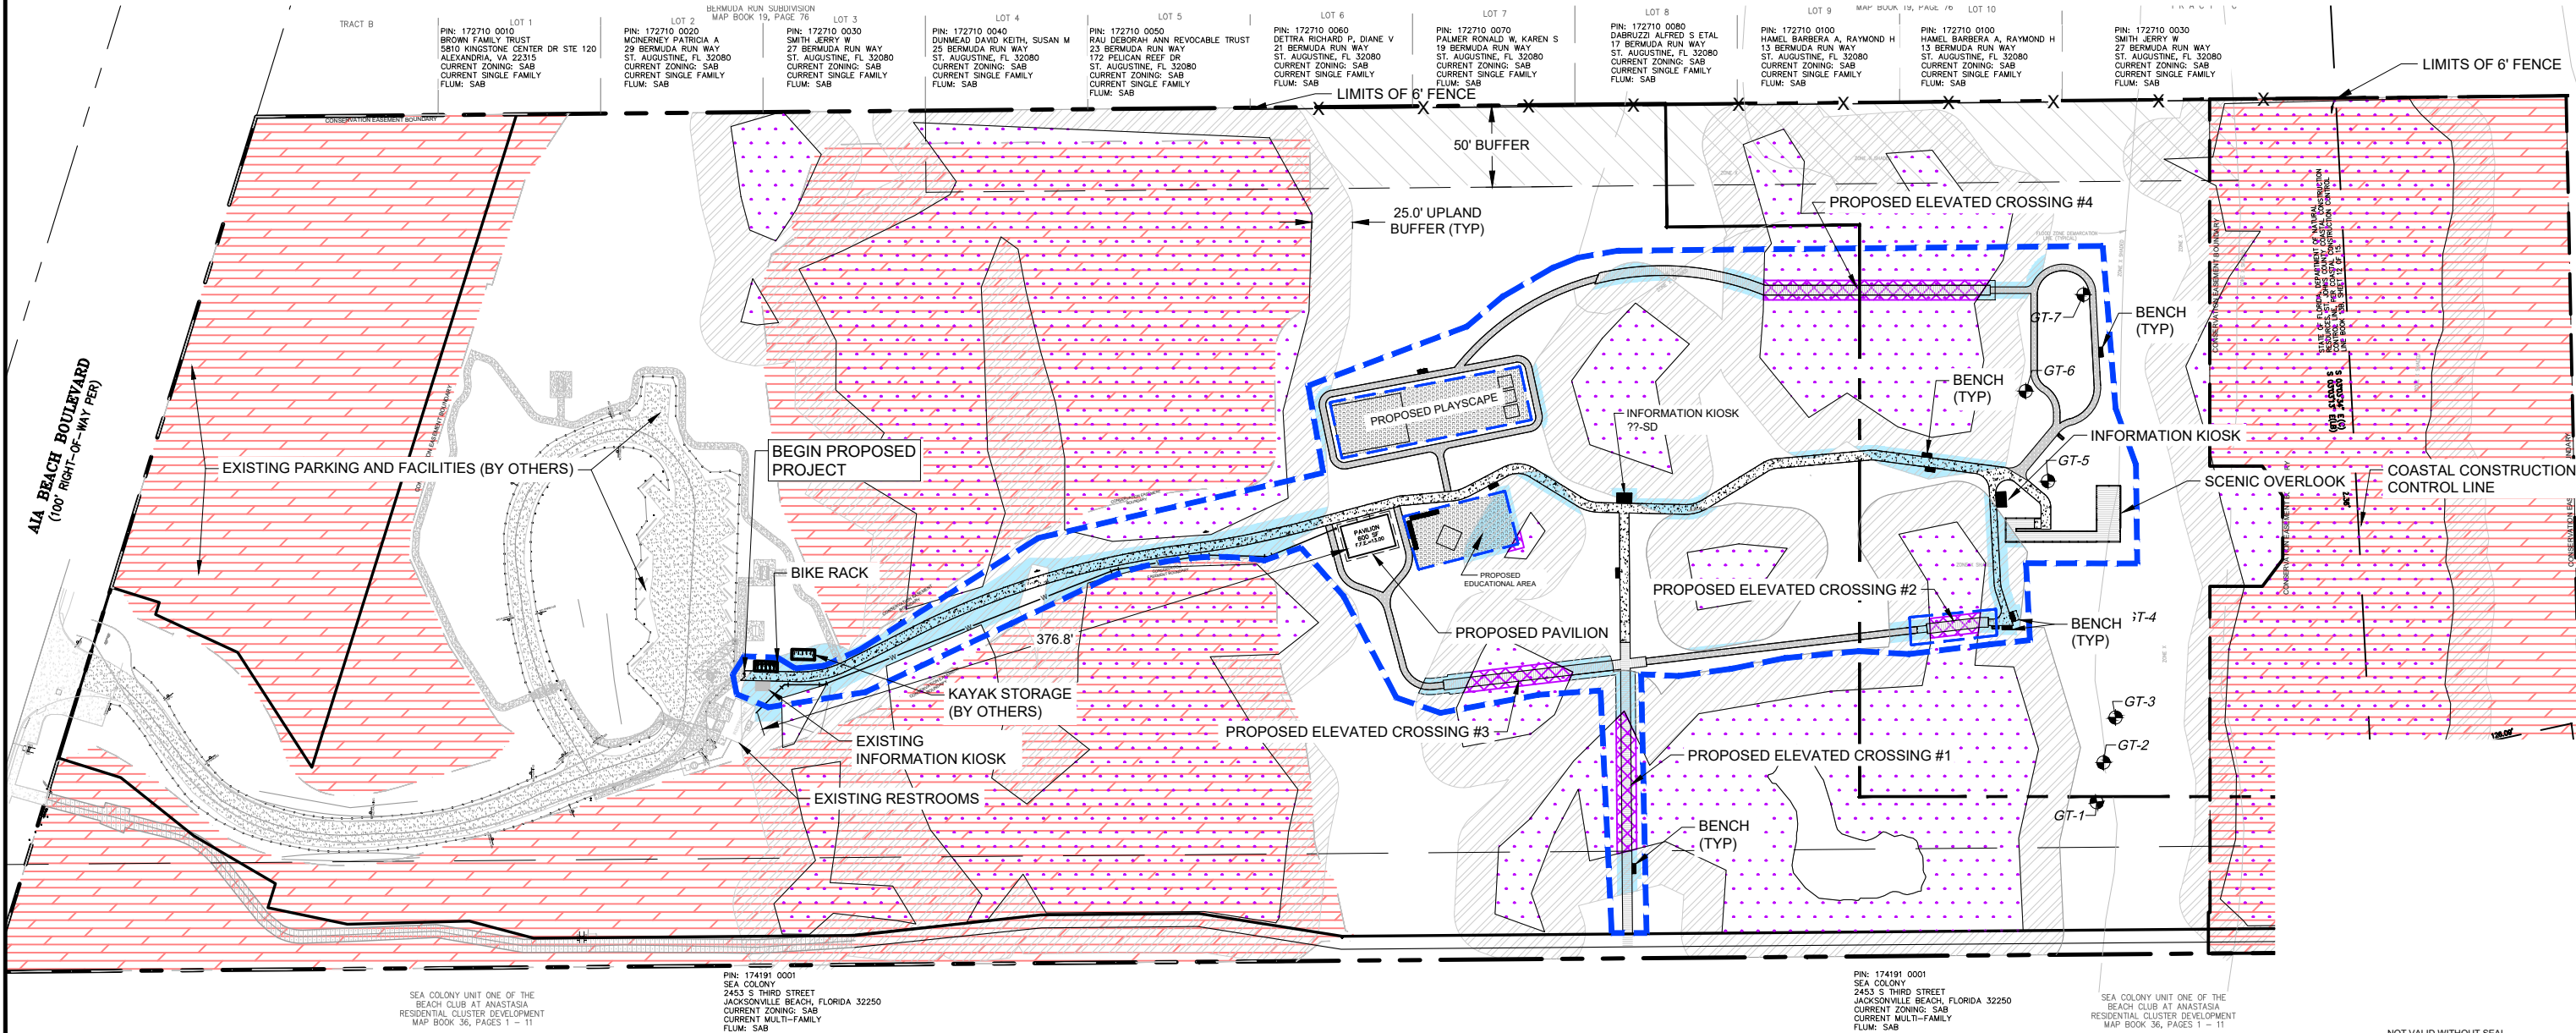

REVISIONS

NO.	DATE	BY	DESCRIPTION
1	05/04/21	JGD	UPDATED SURVEY AND COSAB DESIGN PLANS
2	07/08/21	ELS	REVISED PER PUBLIC MEETING 06/24
3	07/13/21	ELS	REVISED PER CLIENT COMMENTS
4	10/12/21	ELS	UPDATED PER CONCEPT 3
5	12/07/21	ELS	REVISED PER CLIENT COMMENTS
6	12/10/21	ELS	REVISED PER CLIENT COMMENTS
7	----	----	----
8	----	----	----
9	----	----	----



2225 A1A S, SUITE A2
ST. AUGUSTINE, FLORIDA 32080
904.794.4231
matt@gulfstreamdesign.com
© GULFSTREAM DESIGN GROUP, LLC 2021

OCEAN HAMMOCK PARK OVERALL SITE PLAN

ST. AUGUSTINE BEACH, FLORIDA

100% DESIGN PLANS



City of St. Augustine Beach

2200 A1A
St. Augustine Beach Florida 32080
PHONE: (904) 471-2122

PROJECT NO: 20-098
ISSUE DATE: 06-24-21
DRAFTED BY: JGD
DESIGNED BY: MHL
CHECKED BY: MHL

SHEET #

11

NOT VALID WITHOUT SEAL